

TYPICAL FLOOR PLAN

DOOR SCHEDULE				
S.NO	TYPE	SIZE	CLL LEVEL	LINTEL LEVEL
1	D1	1200 X 2100	00	2100
2	D2	1200 X 2100	00	2100
3	D3	900 X 2100	00	2100
4	D4	750 X 2100	00	2100
5	D4'	750 X 2400	00	2400
6	DW1	2400 X 2400/2100	00/300	2400
7	DW2	1800 X 2400/2100	00/300	2400
8	DW3	1600 X 2400/2100	00/300	2400
9	DW4	1500 X 2400/1350	00/1050	2400
10	DW5	1300 X 2400/2100	00/300	2400
11	FD	1200 X 2100	00	2100

WINDOW SCHEDULE			
S	W	SIZE	LEVEL
1	W1	1600 X 2100	300 2400
2	W2	2400 X as/ staircase detail	
3	W2'	2400 X as/ staircase detail (opening with louvers)	
4	W3	1200 X 2100	300 2400
5	W4	1000 X 1350	1050 2400
6	W5	700 X 2100	300 2400
7	W6	480 X 2100	300 2400
8	W7	1300 X 2100	300 2400
9	V	600 X 1200	1200 2400

ACCESS DOOR		
S	AD	LEVEL
1	AD1	900 X 1800 300 2100
2	AD2	900 X 1800 300 2100

AY 01
AY 02
TOWER A & B - TYPICAL FLOOR F.A.R./COVERED AREA CALCULATIONS					
TOTAL AREA	LENGTH	WIDTH	AREA	NO.	TOTAL
01	6.09	2.515	15.316	2	30.633 SQMTR.
02	9.575	3.945	37.773	2	75.547 SQMTR.
03	0.6	1.75	1.050	2	2.076 SQMTR.
04	1.915	2.86	5.477	2	10.954 SQMTR.
05	2.09	3.53	7.378	2	14.755 SQMTR.
06	6.525	10.66	69.463	2	138.926 SQMTR.
07	2.515	2.11	5.307	2	10.613 SQMTR.
08	1.99	2.48	4.933	2	9.866 SQMTR.
09	2.51	4.795	12.035	2	24.071 SQMTR.
10	3.765	2.14	8.057	2	16.114 SQMTR.
11	7.1	3.42	24.198	2	48.397 SQMTR.
12	2.44	1.76	4.283	2	8.567 SQMTR.
13	8.075	5.185	41.869	2	83.738 SQMTR.
14	1.09	5.079	5.532	2	11.064 SQMTR.
15	4.015	1.19	4.778	2	9.556 SQMTR.
16	2.36	2.515	5.935	2	11.871 SQMTR.
17	3.88	1.69	6.573	2	13.146 SQMTR.
18	2.71	4.635	12.561	1	12.561 SQMTR.
19	2.485	5.335	13.257	1	13.257 SQMTR.
20	8.52	7.975	67.939	1	67.939 SQMTR.
21	2.09	5.34	11.241	1	11.241 SQMTR.
22	2.71	4.64	12.574	1	12.574 SQMTR.
TOTAL (A)					692.724 SQMTR.

LIFT WELL					
LENGTH	WIDTH	AREA	NO.	TOTAL	
B	1.9	1.9	3.610	1	3.610 SQMTR.
C	1.9	8	15.200	1	15.200 SQMTR.
TOTAL (B)					9.810 SQMTR.


FIRE STAIRCASE (free of fair)					
LENGTH	WIDTH	AREA	NO.	TOTAL	
A	5.33	3.905	20.816	1	20.816 SQMTR.
TOTAL (C)					20.816 SQMTR.

OUT-OUT					
LENGTH	WIDTH	AREA	NO.	TOTAL	
D	1.165	0.805	0.939	1	0.939 SQMTR.
E	1.085	0.825	0.895	1	0.895 SQMTR.
F	0.67	0.5	0.335	1	0.335 SQMTR.
G	0.525	1.085	0.570	1	0.570 SQMTR.
H	1.405	1.71	2.403	1	2.403 SQMTR.
TOTAL (D)					5.138 SQMTR.

TOTAL FAR AREA = A + (B+C+D) = 820.000 SQMTR.

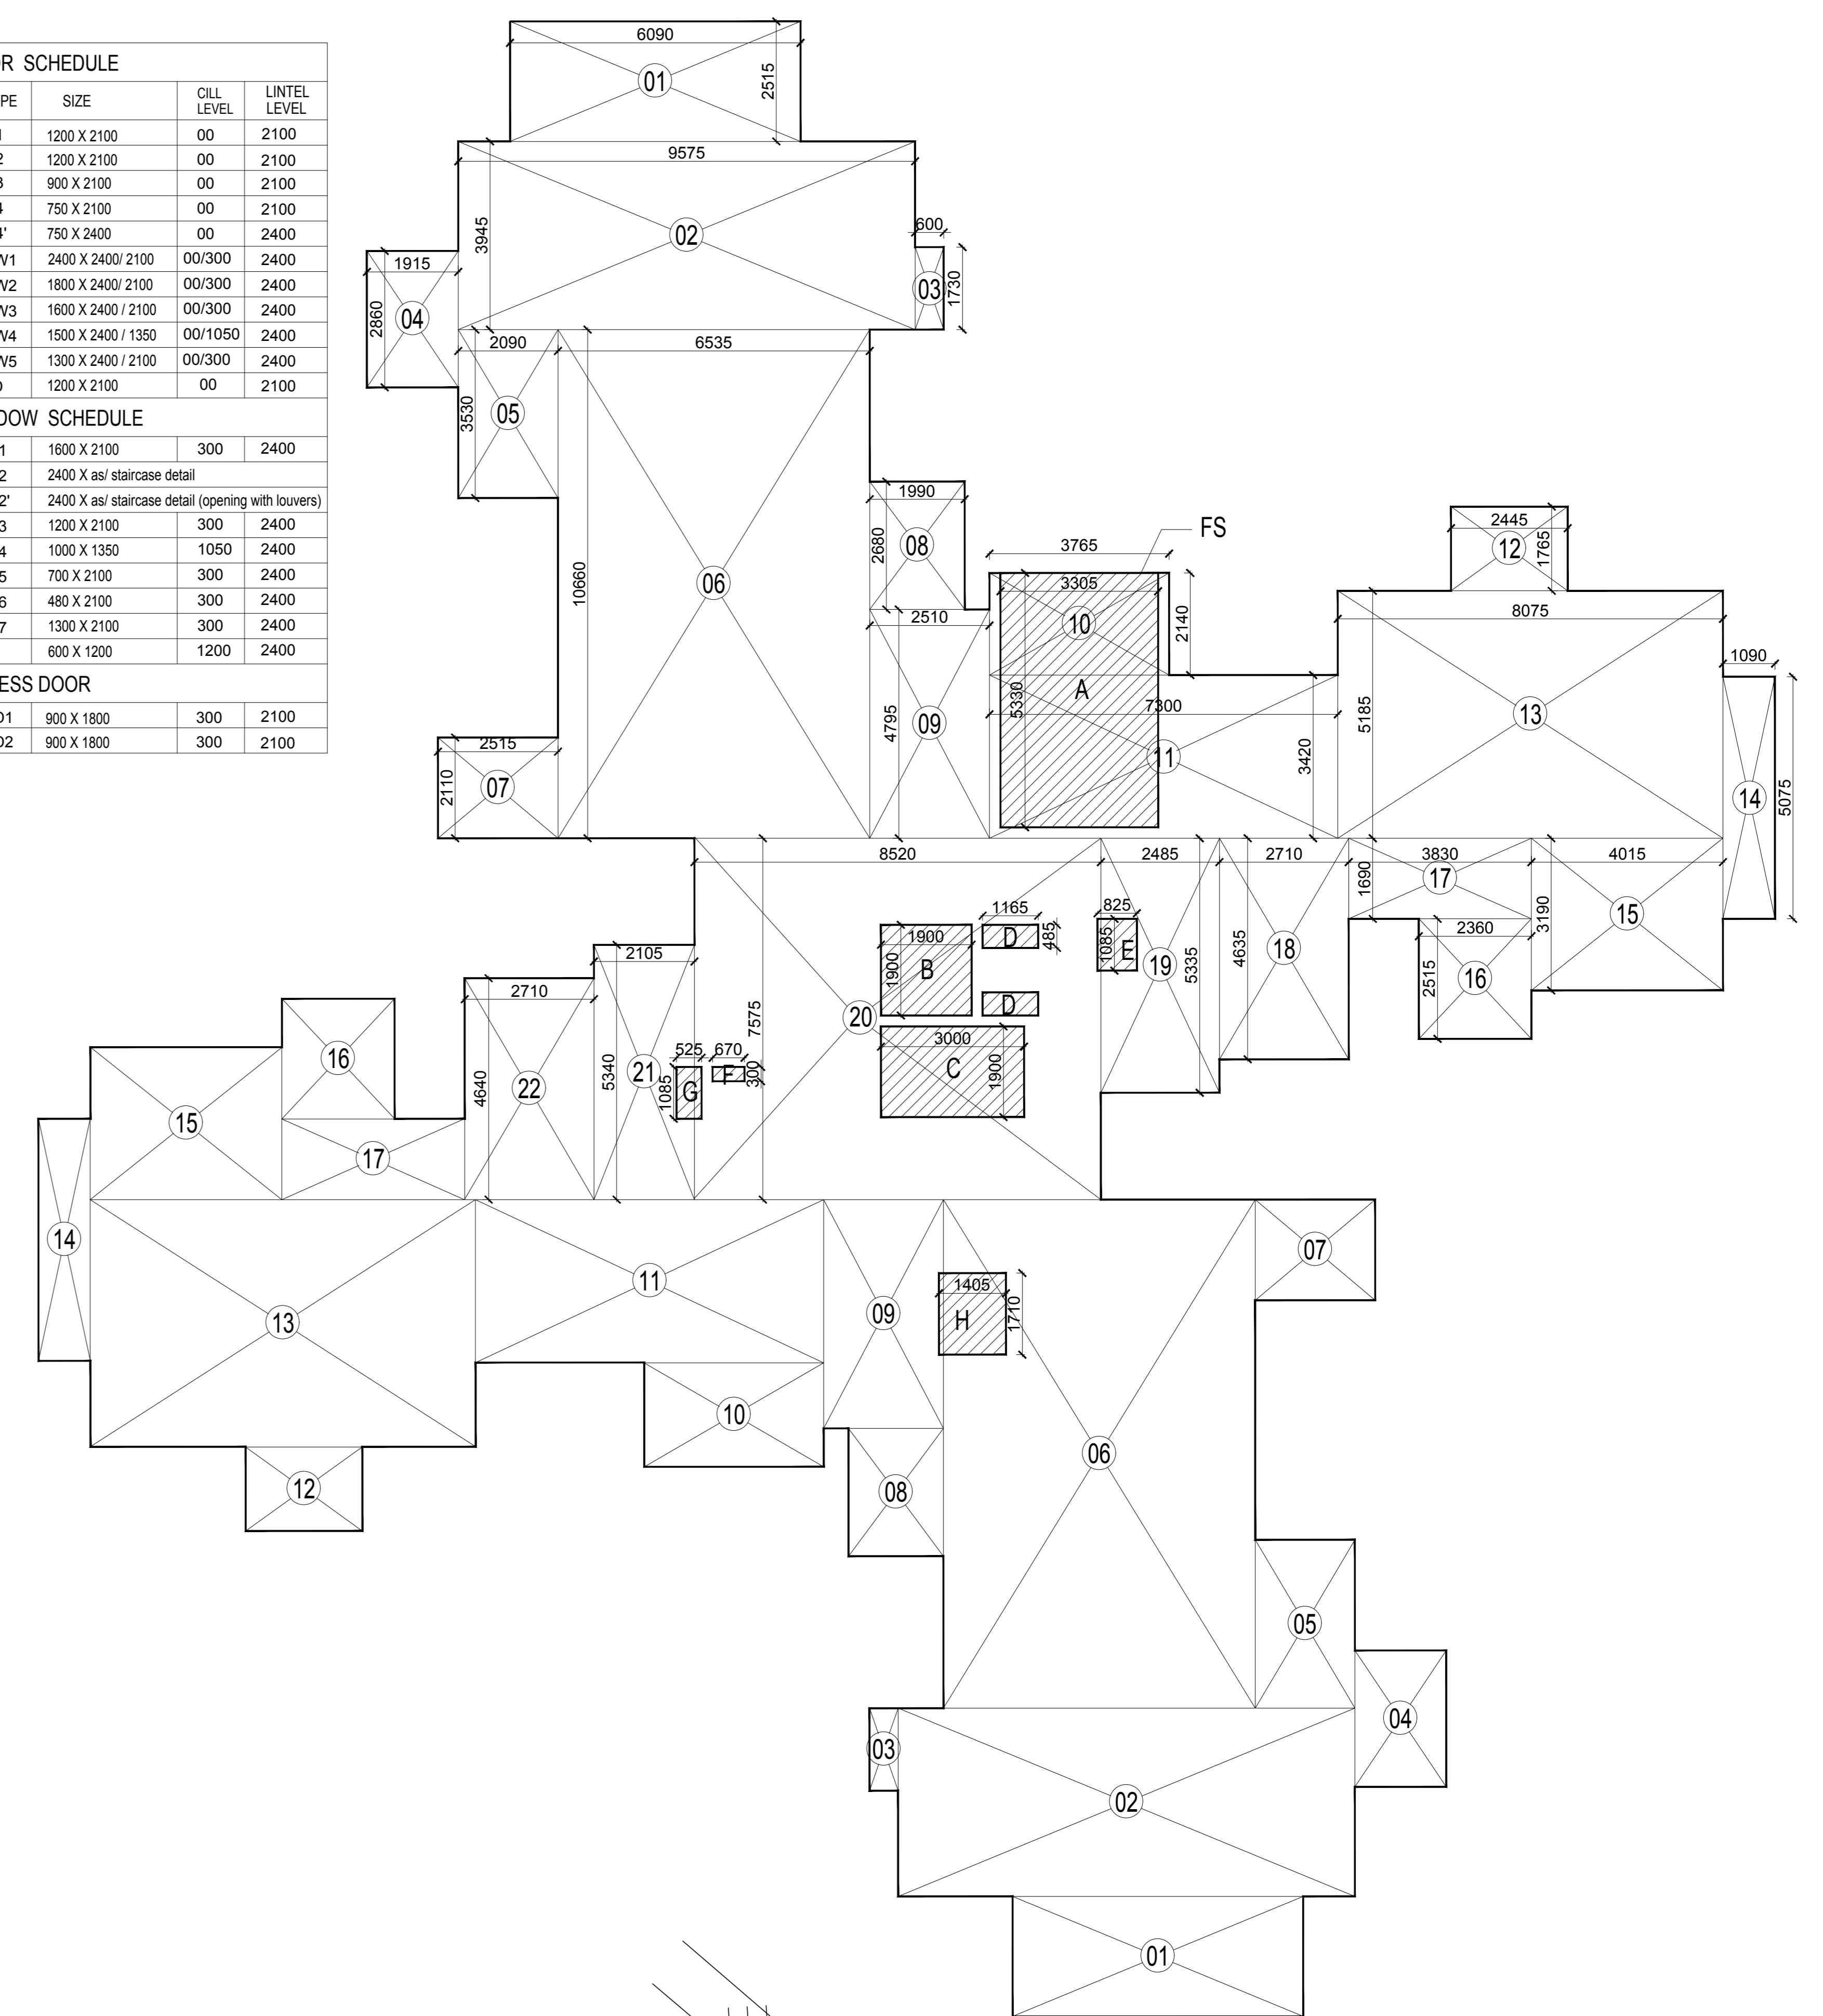

TYPICAL FLOOR DIAGRAM

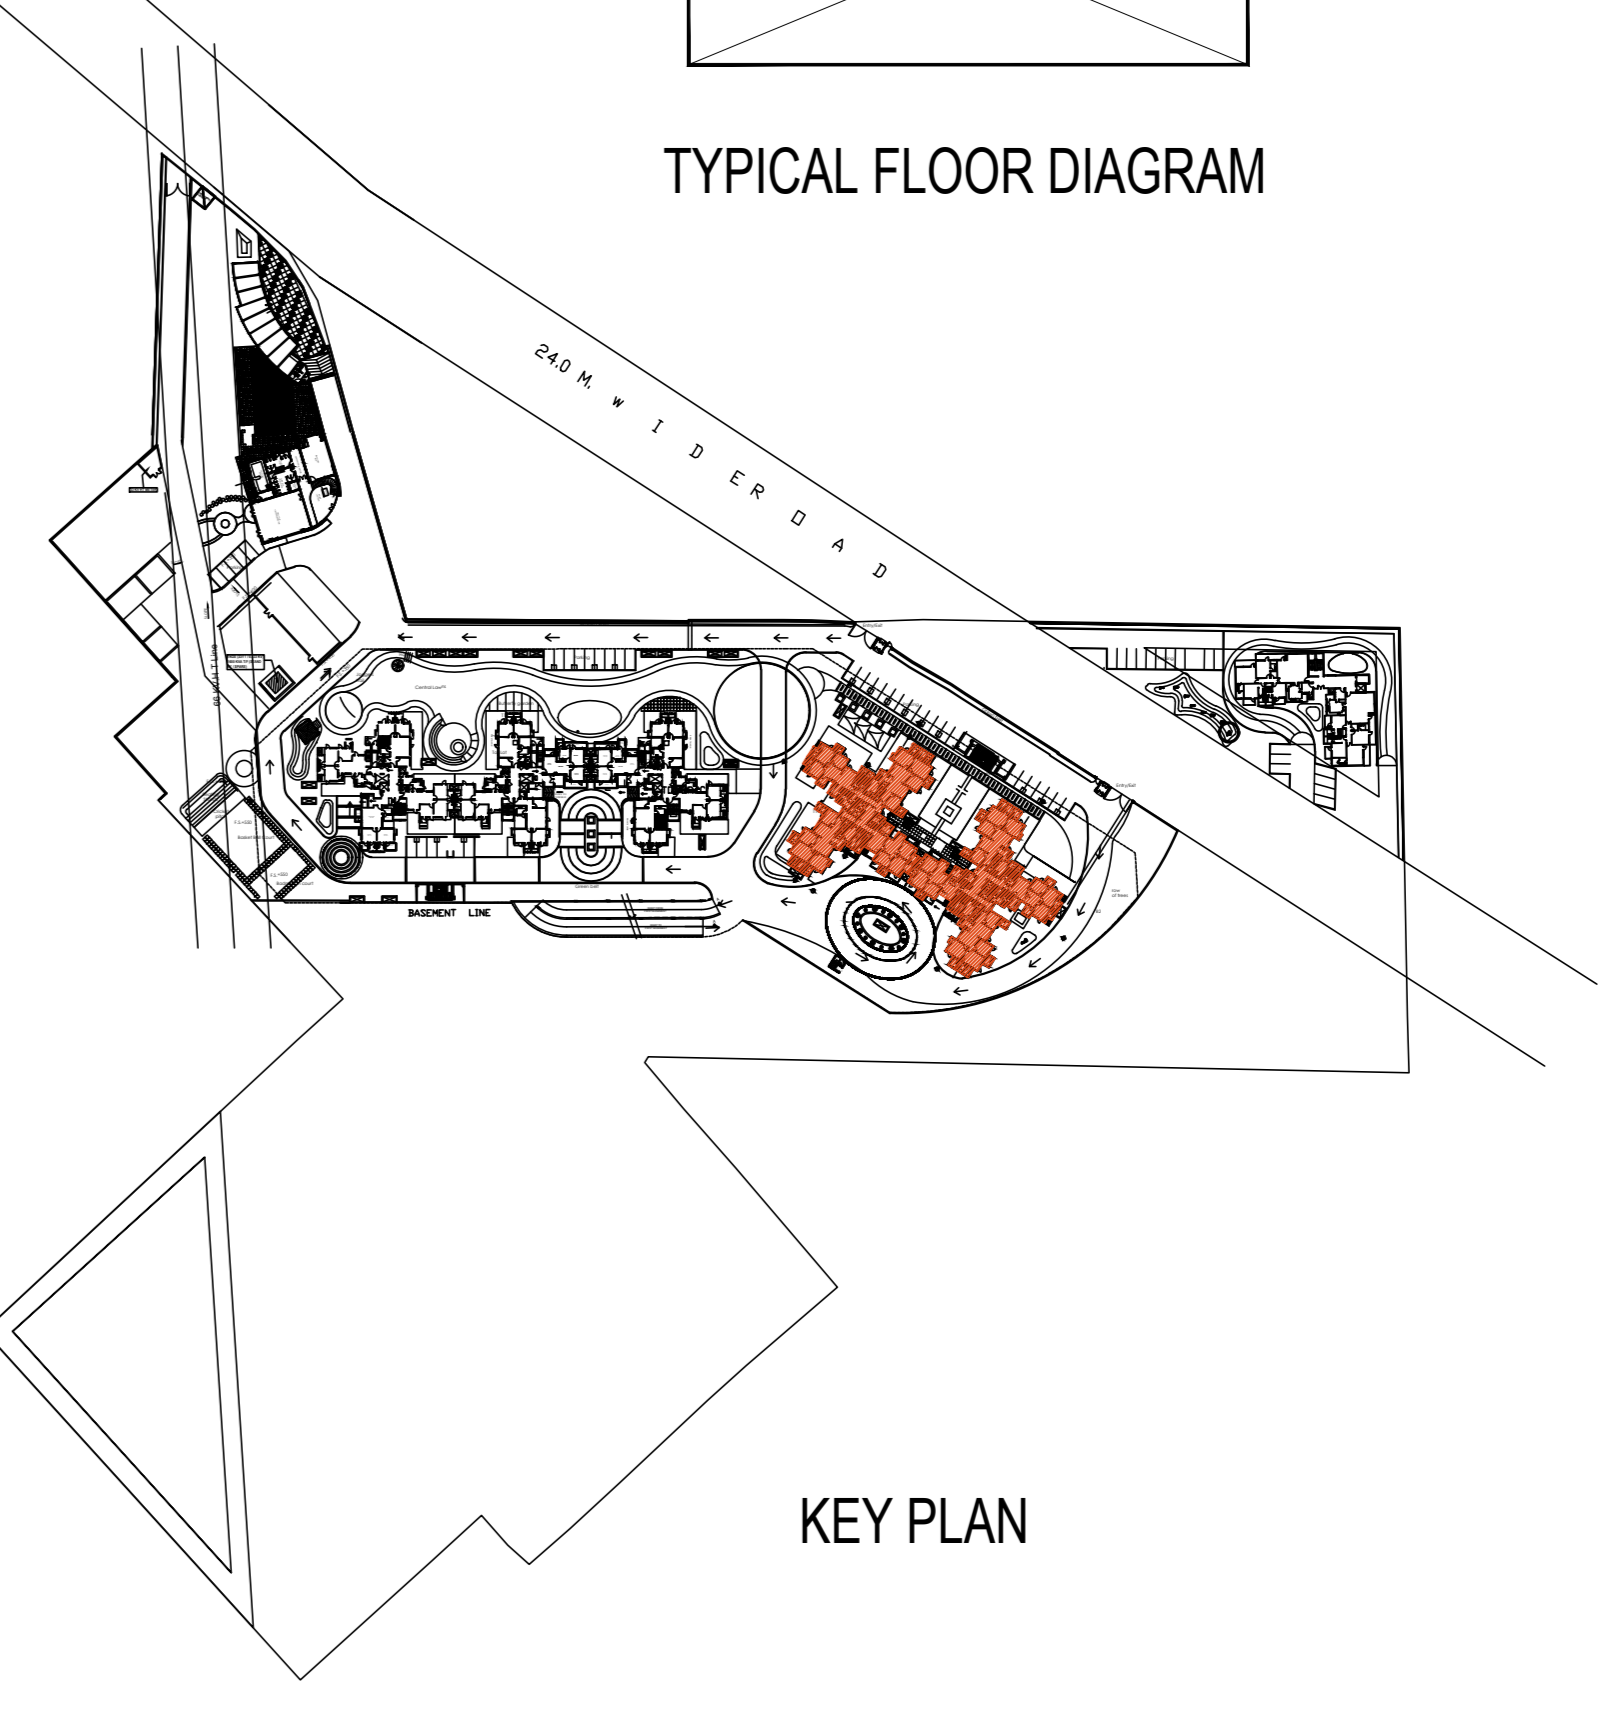

KEY PLAN

PROJECT:-

AS BUILT DRAWING
OF GROUP HOUSING AT PLOT NO.-
THE ESFERA' AT SECTOR-37 C, GURGAON
FOR -----

ARCHITECT'S SIGNATURE

CLIENT'S SIGNATURE

SCALE : 1:100

DATE : ----

TOWER (A & B)
TYPICAL FLOOR
PLAN

dfA
DESIGN FORUM
OF ARCHITECTS
www.dfa.in
C - 10, SECTOR - 3, NOIDA - 201301
(NCR DELHI) INDIA
TEL : +91 120 460 1000
FAX : +91 120 460 1000
dfaconsultants@gmail.com

DRG. NO.
102

REV.