


TERRACE FLOOR PLAN

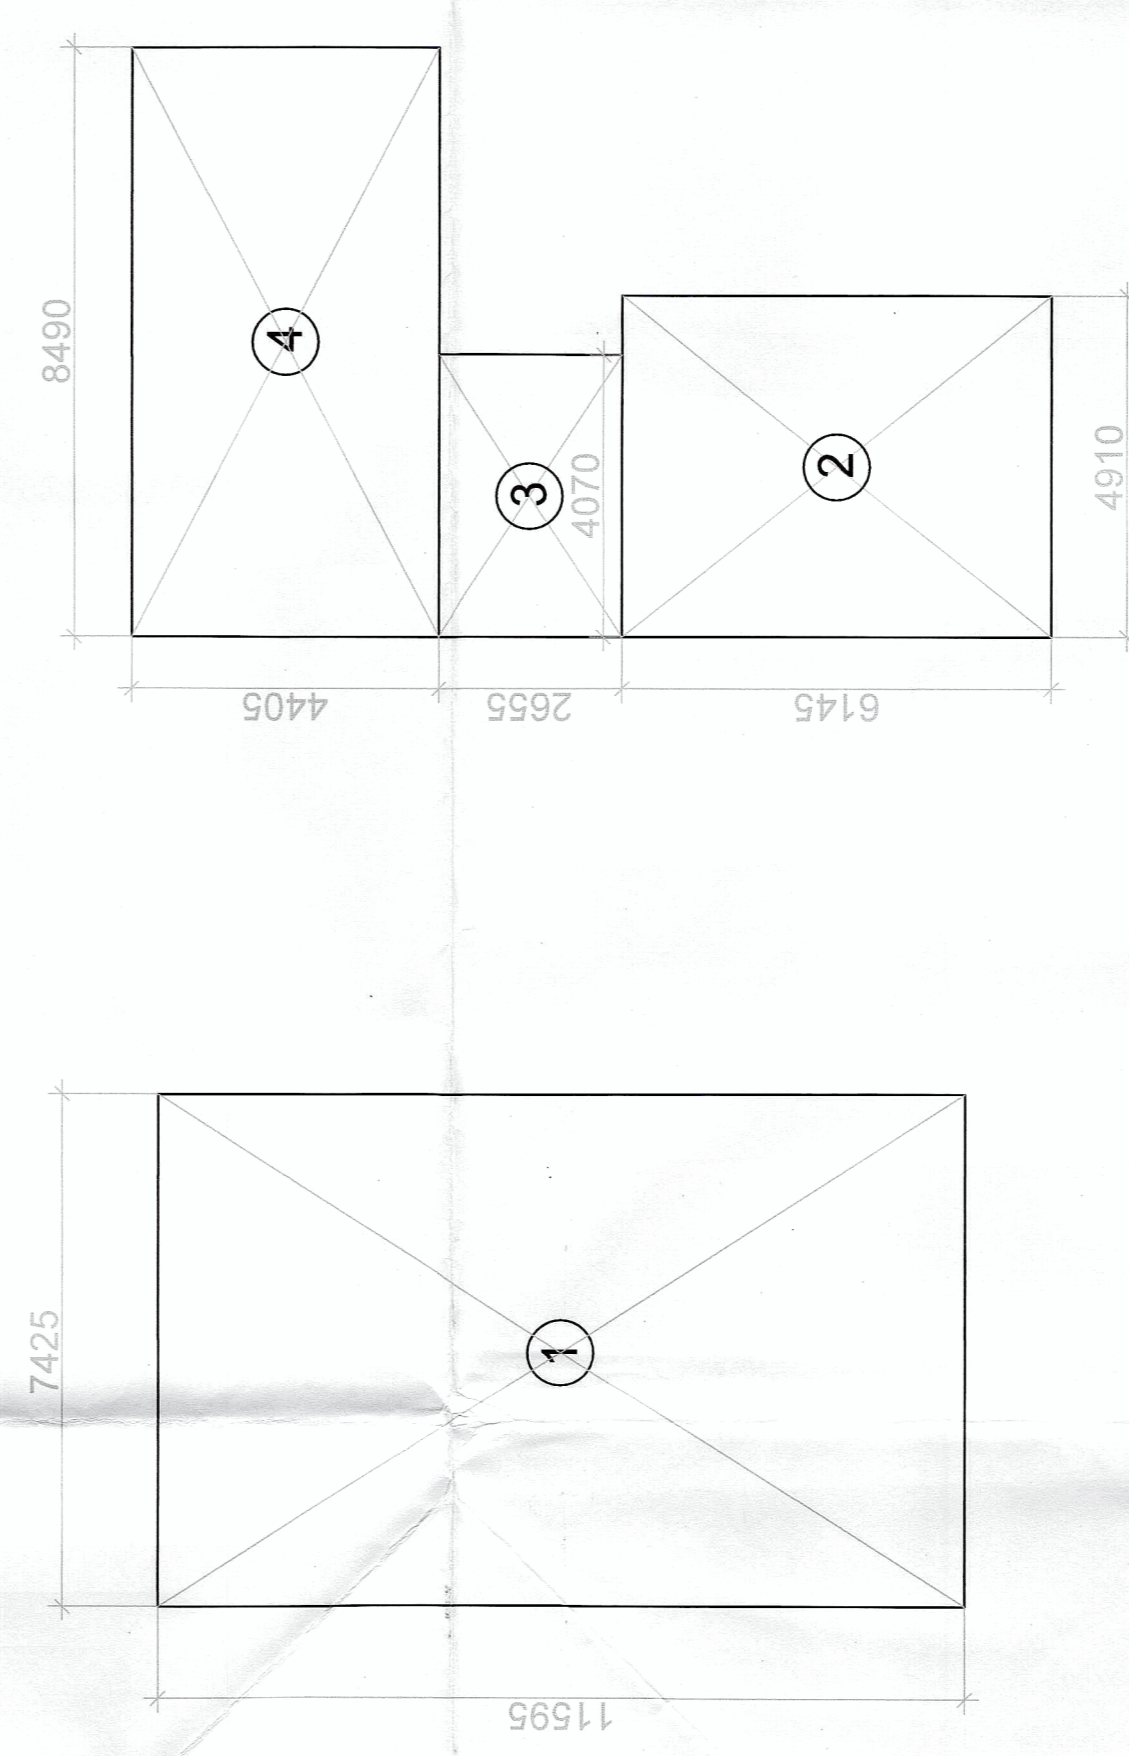

MUMTY FLOOR PLAN AND AREA SHEET

POSTIONS	1	2	3	4	X	X	X	X	X	1	1	1	1
TERRACE	2,425	4,405	2,655	4,405	X	X	X	X	X	1	1	1	1
BALCONY	8,490	X	X	X	X	X	X	X	X	1	1	1	1
OPEN TO SKY	4,910	X	X	X	X	X	X	X	X	1	1	1	1
OPEN TO SKY	4,910	X	X	X	X	X	X	X	X	1	1	1	1
TOTAL											158,6053	158,6053	
TOTAL MUMTY AREA *											158,6053	158,6053	

- ROOMS LEGEND**
- ① 100 MM Ø SOUTHERN LIFE
 - ② 100 MM Ø WASTE 4-VENT LIFE
 - ③ 100 MM Ø RAIN WATER A/E DRAINAGE
 - ④ 95 MM AIR/MESH/FENCE LIFE
 - ⑤ DOMESTIC WATER SUPPLY PIPE
 - ⑥ PLUMBING WATER SUPPLY PIPE
 - ⑦ DOMESTIC WATER SUPPLY ENTRANCE PLUMBING WATER ON THIS

Checked and found ok for Public Health (Health) Service only. (For comment) (Stamping No. 18/10/17/12)

Checked and found ok for Public Health (Health) Service only. (For comment) (Stamping No. 18/10/17/12)

TO BE REVISIT THIS OFFICE
 DATED: 17-10-2023
 NO: 34732

NOTES:

1. ALL DIMENSIONS SHALL BE AS PER STANDARD DESIGN.
2. ALL FINISHES SHALL BE AS PER STANDARD DESIGN.
3. ALL TILES SHALL BE AS PER STANDARD DESIGN.
4. ALL PAINTS SHALL BE AS PER STANDARD DESIGN.
5. ALL ELECTRICAL AND MECHANICAL WORK SHALL BE AS PER STANDARD DESIGN.
6. ALL MECHANICAL WORK SHALL BE AS PER STANDARD DESIGN.
7. ALL TILES SHALL BE AS PER STANDARD DESIGN.
8. ALL PAINTS SHALL BE AS PER STANDARD DESIGN.
9. ALL DIMENSIONS SHALL BE AS PER STANDARD DESIGN.
10. ALL FINISHES SHALL BE AS PER STANDARD DESIGN.
11. ALL TILES SHALL BE AS PER STANDARD DESIGN.
12. ALL PAINTS SHALL BE AS PER STANDARD DESIGN.

PROJECT TITLE: PROPOSED BUILDING PLAN FOR COMMERCIAL COLONY AREA MEASURING 1.175 ACRES, WISEFIELD PVT LTD. GURUGRAM MANESAR URBAN COMPLEX, GURUGRAM, HARYANA.

PROJECT NO: 18/10/17/12

DATE: 07-04-2023

SCALE: 1:125

SHEET: SUM-5

DRAWN BY: NORTH

FOR IMPERIA WISEFIELD PVT. LTD.
Authorized Signatory SIGNATURE
ARCHITECT

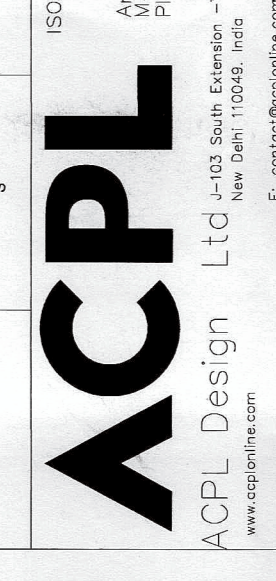

© 2023 ACPL Design. All rights reserved.