


GROUND FLOOR PLAN


DOOR SCHEDULE				
S.NO.	TYPE	SIZE	CLL LEVEL	UNTEL LEVEL
1	D	1600 X 2400	00	2400
2	D2	1600 X 2750	00	2750
3	D3	800 X 2400	00	2400
4	D3'	800 X 2750	00	2750
5	D4	1200 X 2400	00	2400
6	D5	1200 X 2750	00	2750
7	GL	6080 X 6400	800	7200
8	GL1	8935 X 6900	300	7200
9	GL2	AS/DETAIL		
10	GL3	3800 X 1600	1150	2750
11	GL4	AS/DETAIL		
12	GL5	5975 X 6900	300	7200
13	GL6	7140 X 2450	300	2750
14	GL7	AS/DETAIL		
15	DW	4560X2400X2100	300	2400
16	DW1	6920X2400X2100	300	2400
17	W	2280 X 1600	1150	2750
18	V	1200 X 600	2150	2750

EXISTING TOTAL FLOOR PLATE  
TOTAL EXISTING FAR AREA IN FLOOR AREA  
AREA DETAIL

01	= 10.302 x 13.611	= 140.220 SQ.MT.
02	= 9.930 x 10.856	= 107.800 SQ.MT.
03	= 11.241 x 2.322	= 26.101 SQ.MT.
04	= 12.973 x 6.850	= 88.865 SQ.MT.
05	= 1/2 x 8.991 x 9.350	= 42.032 SQ.MT.
06	= according to pline	= 18.919 SQ.MT.
<b>TOTAL</b>		<b>= 423.937 SQ.MT.</b>

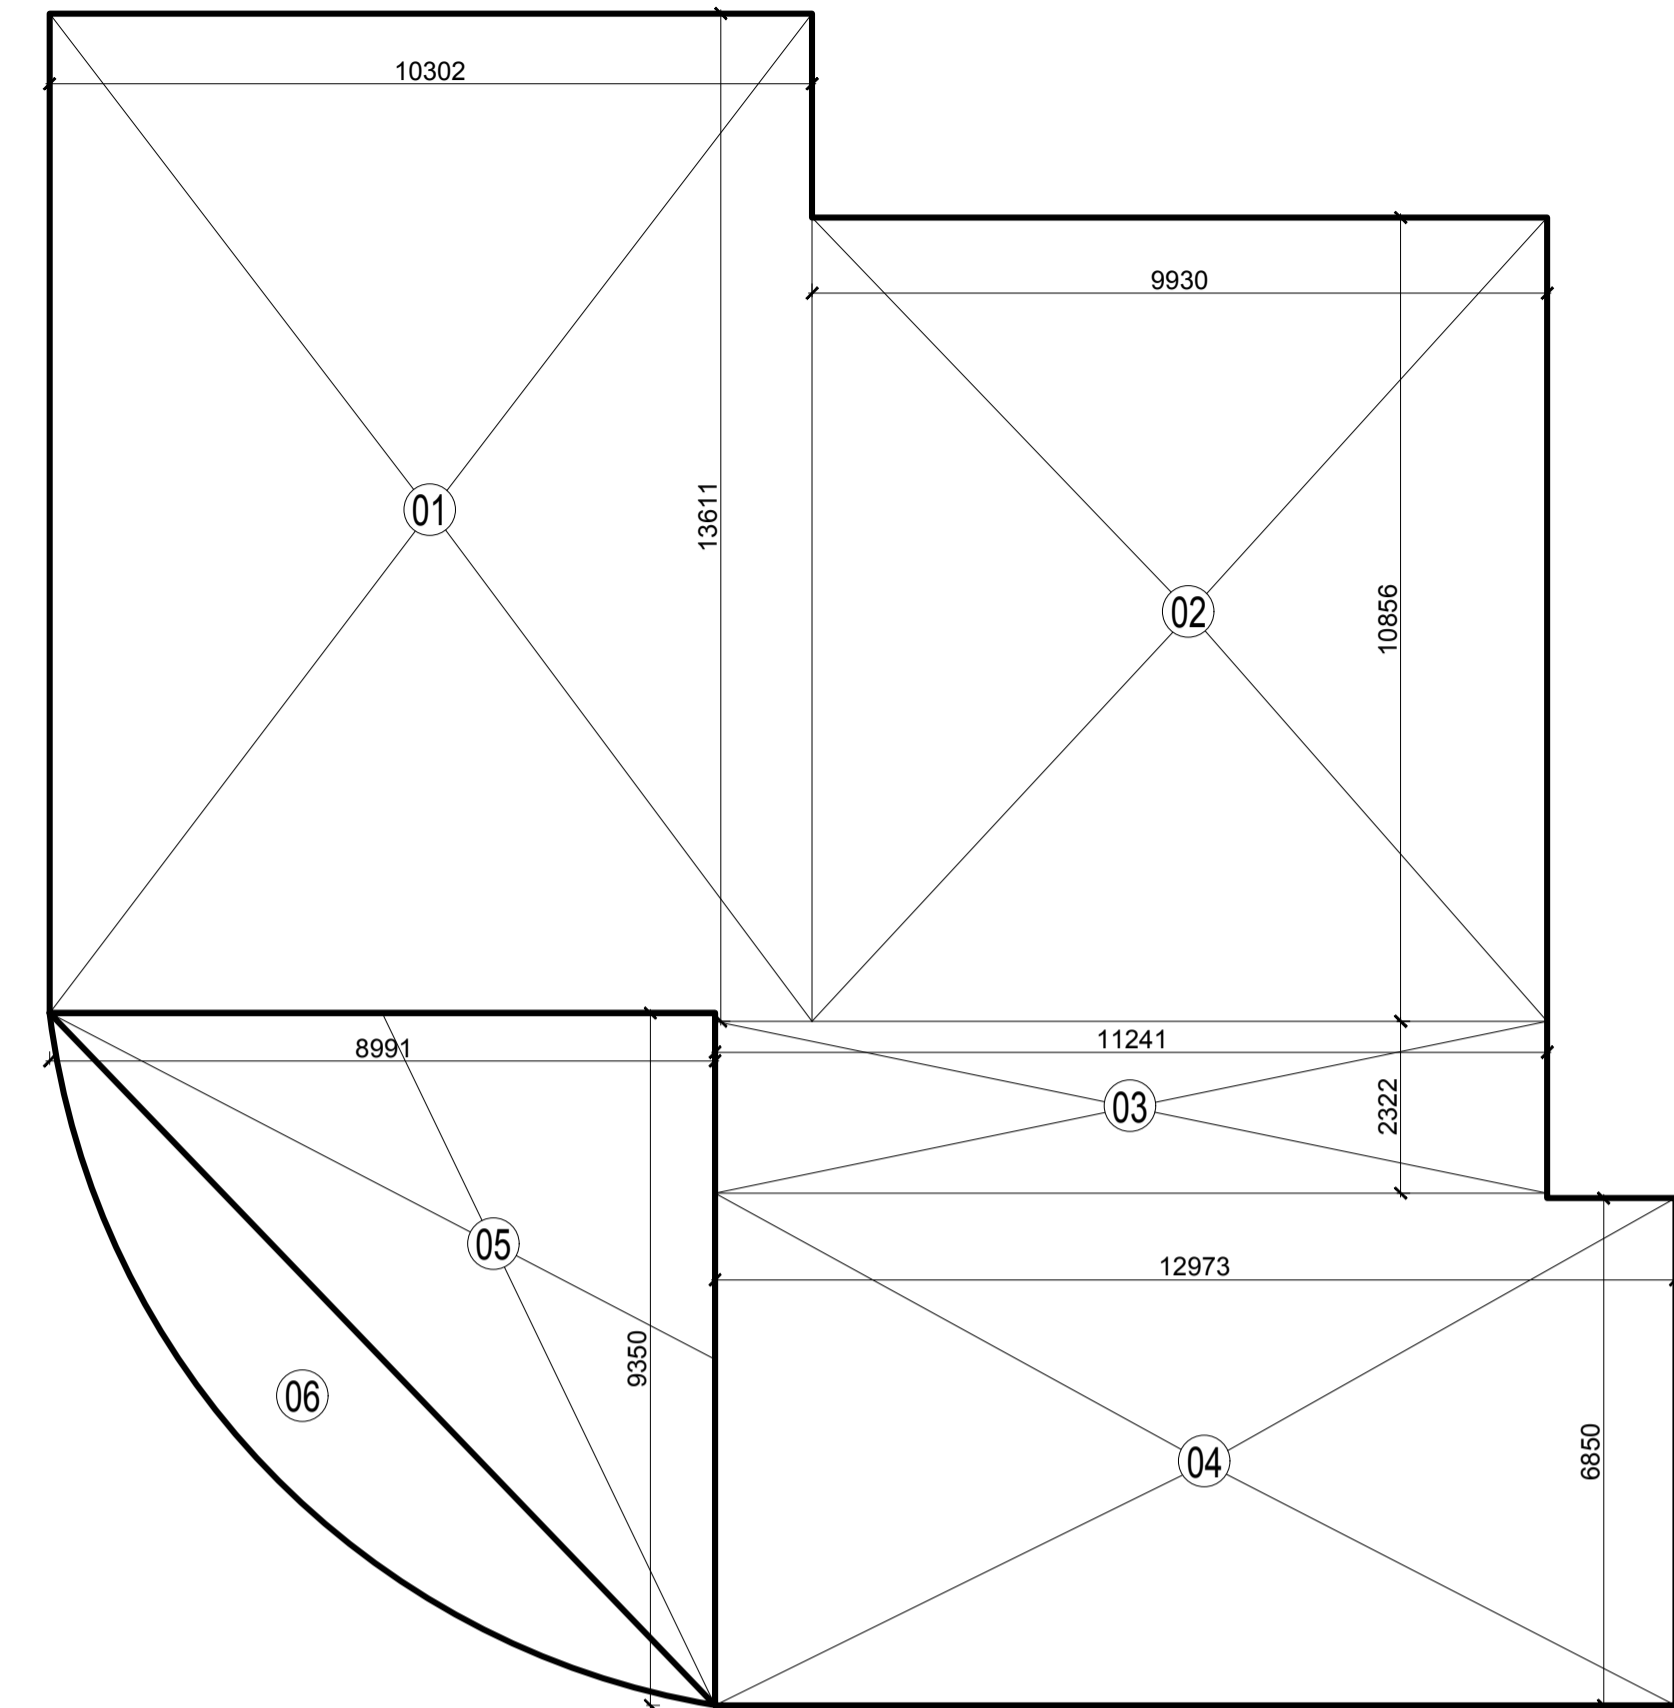

GROUND FLOOR DIAGRAM

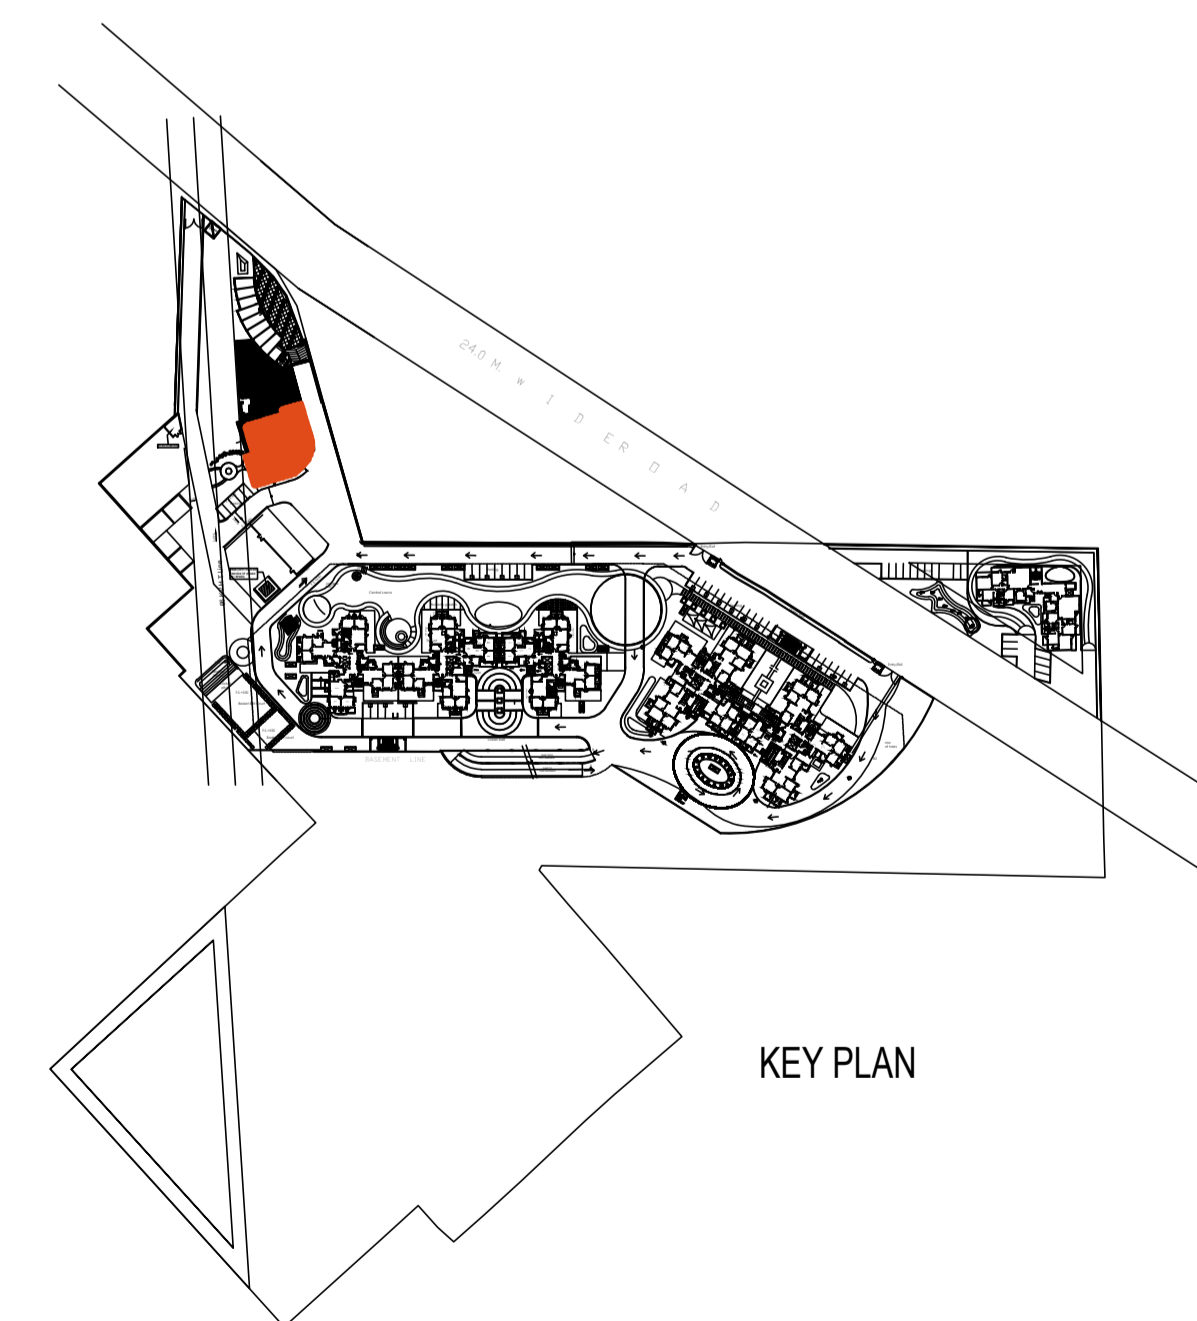

KEY PLAN

COMMUNITY CENTER				
S.NO.	ATTRIBUTES	SANCTIONED F.A.R.(SQMT.)	ACHIEVED F.A.R.(SQMT.)	ADDED AREA WITHOUT SANCTION
1	GROUND FLOOR	206.239	423.937	217.698
2	FIRST FLOOR	352.64	312.091	0.000
3	SECOND FLOOR	61.703	0.000	0.000
<b>TOTAL</b>		<b>620.582</b>	<b>736.028</b>	<b>217.698</b>

PROJECT:-  
PROPOSED  
PROPOSED GROUP HOUSING AT PLOT NO.-  
THE ESPHERA' AT SECTOR-37 C, GURGAON  
FOR -----

ARCHITECT'S SIGNATURE

CLIENT'S SIGNATURE

LOCAL AUTHORITY SUBMISSION

SCALE : 1:100

DATE : ----

COMMUNITY CENTER  
GROUND FLOOR  
PLAN

**dfA**  
DESIGN FORUM  
OF ARCHITECTS  
www.dfa.in  
C-10, SECTOR-3, NOIDA - 201301  
(NCR DELHI) INDIA  
TEL : +91 120 460 1000  
FAX : +91 120 460 1000  
dfaconsultants@gmail.com

DRG. NO.

101

REV.

N