


**PROPOSED BUILDING PLAN FOR COMMERCIAL COLONY AREA MEASURING 4.0 ACRES (LICENCE NO. 51 OF 2012 DATED : 17.05.2012) IN SECTOR-37-C, GURGAON MANESAR URBAN DEVELOPMENT AREA (U.D.A.)**  
 PRADEEP SHARMA ARCHITECTS (P) LTD.  
 64, POONJI HANU VASANT VIHAR NEW DELHI-110027  
 TEL: (91) 8860097098  
 WWW.PRADEEPARCHITECTS.COM  
 SHEET NO. 1/100  
 DATE: 17.05.2012  
 DRAWN: (Signature)  
 CHECKED: (Signature)  
 PROJECT: (Signature)  
 SCALE: 1:100  
 PROJECT NO. 1/100  
 SHEET NO. 1/100

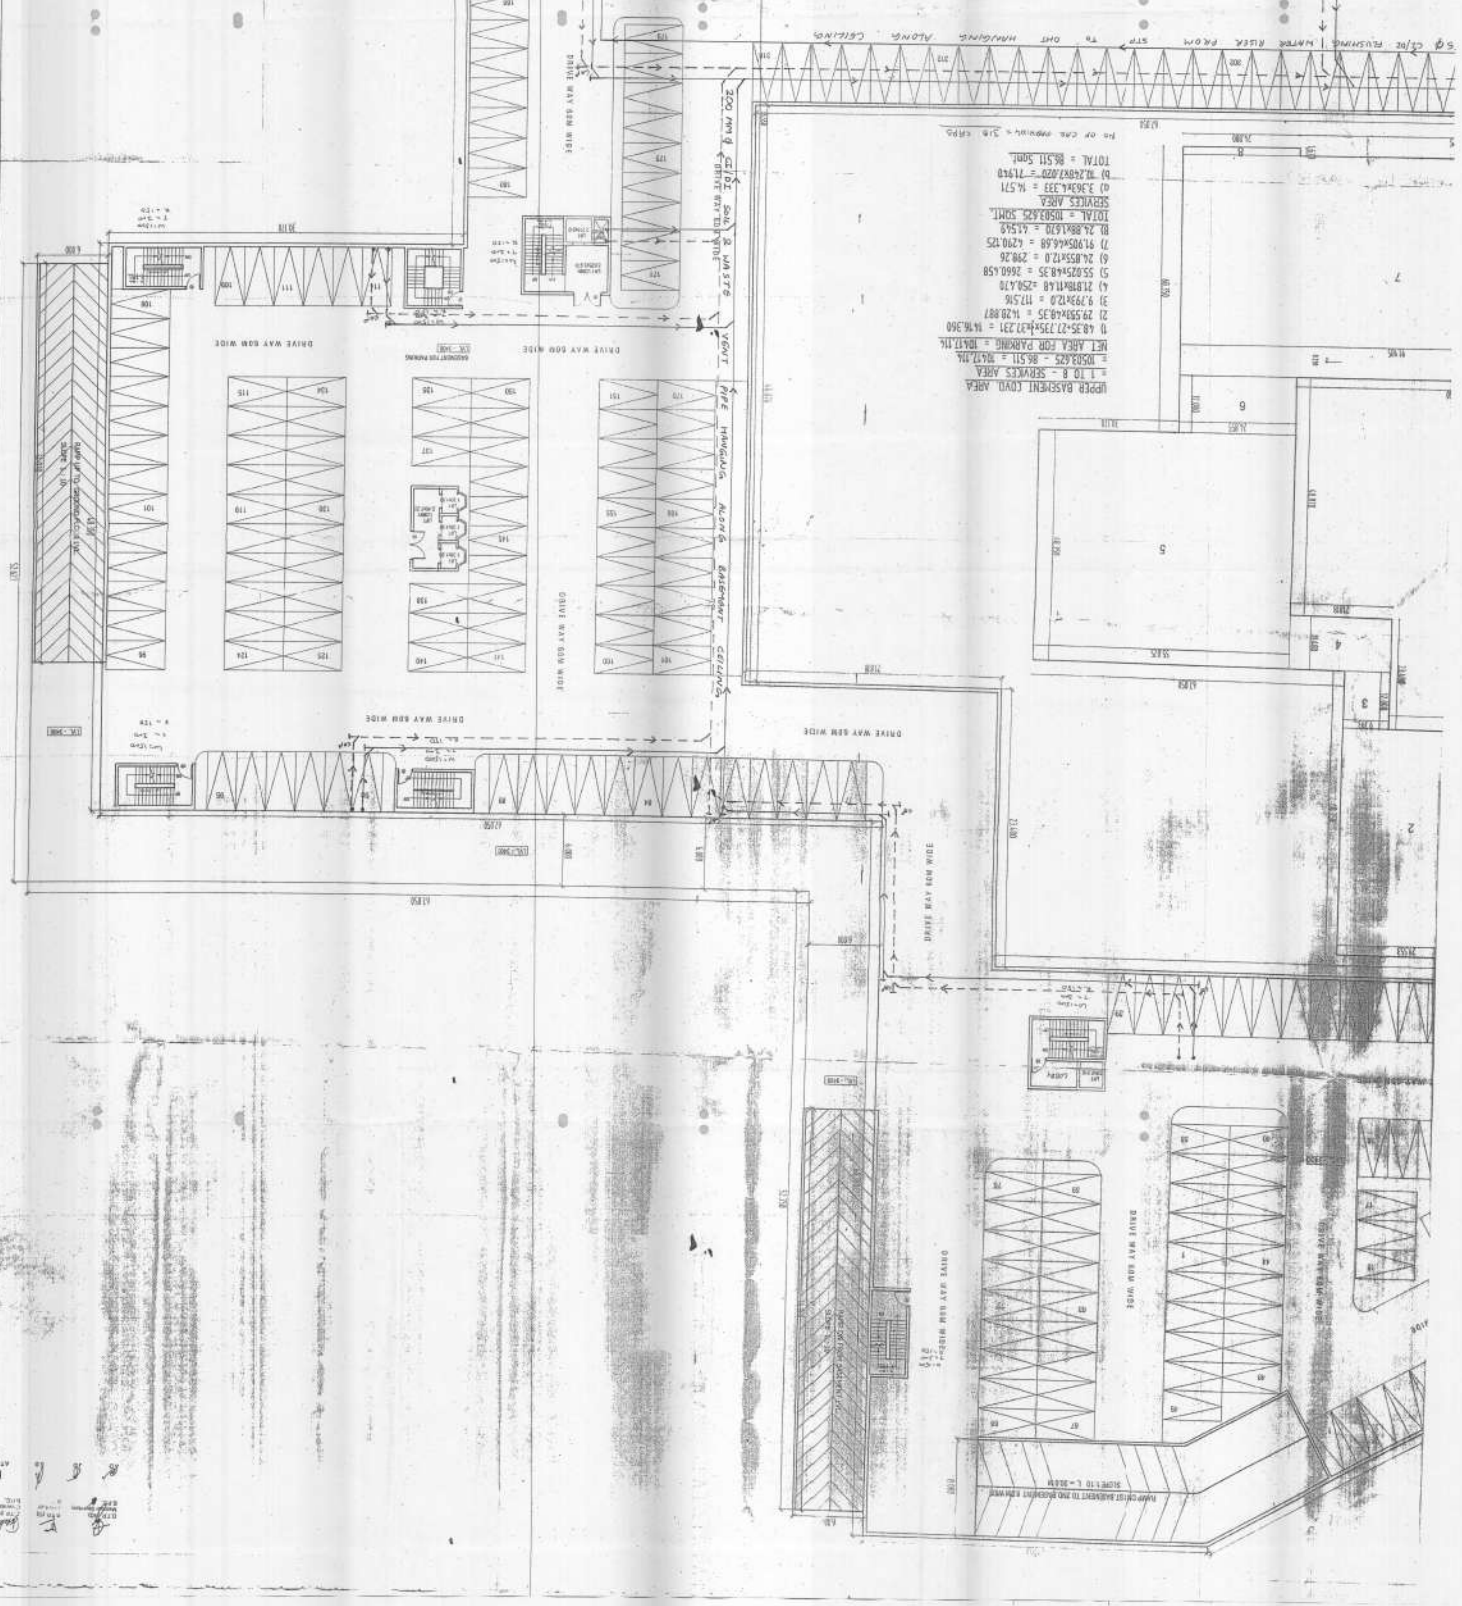

UPPER BASEMENT PLAN